


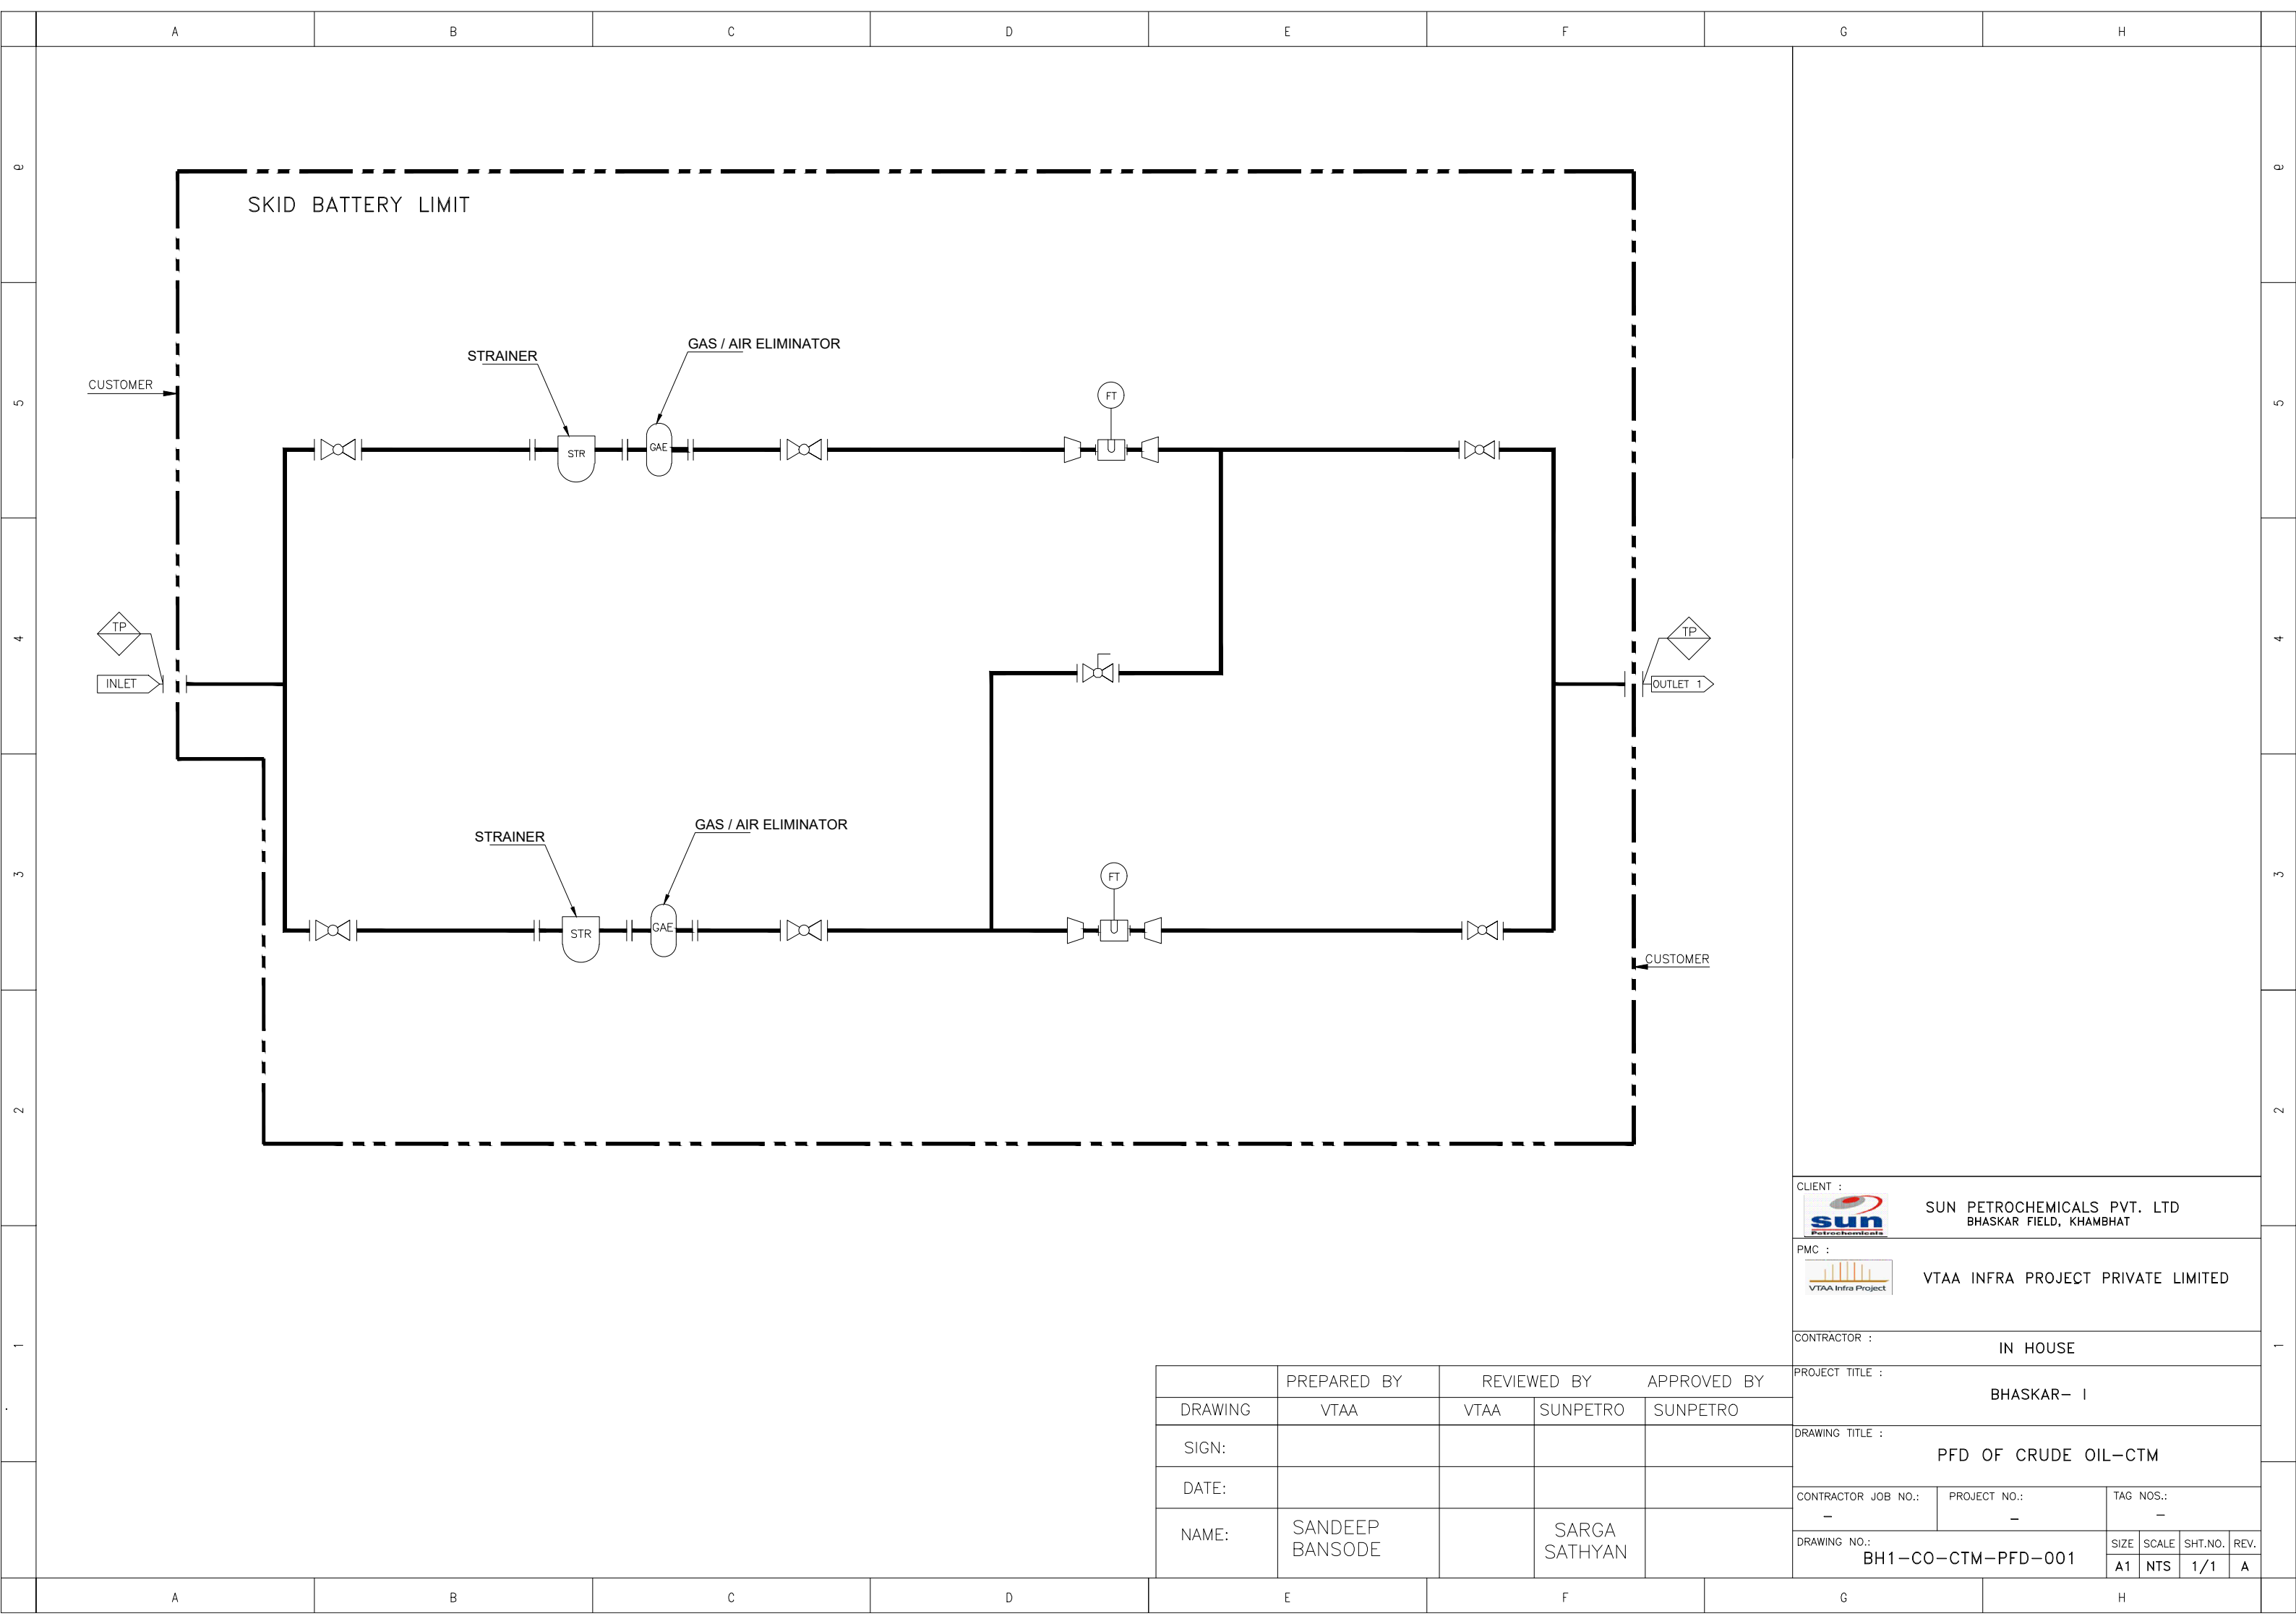

CLIENT :		 SUN PETROCHEMICALS PVT. LTD BHASKAR FIELD, KHAMBHAT			
PMC :		 VTAA INFRA PROJECT PRIVATE LIMITED			
CONTRACTOR :		IN HOUSE			
PROJECT TITLE :		BHASKAR- I			
DRAWING TITLE :		PFD OF CRUDE OIL-CTM			
CONTRACTOR JOB NO.:		PROJECT NO.:		TAG NOS.:	
-		-		-	
DRAWING NO.:		SIZE	SCALE	SHT.NO.	REV.
BH1-CO-CTM-PFD-001		A1	NTS	1/1	A

	PREPARED BY	REVIEWED BY		APPROVED BY
DRAWING	VTAA	VTAA	SUNPETRO	SUNPETRO
SIGN:				
DATE:				
NAME:	SANDEEP BANSODE		SARGA SATHYAN	