
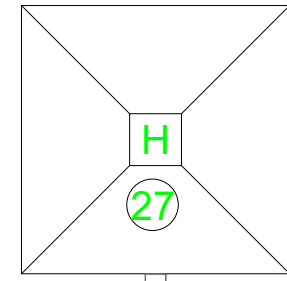


ALL

PR
FABR
YAF
SM

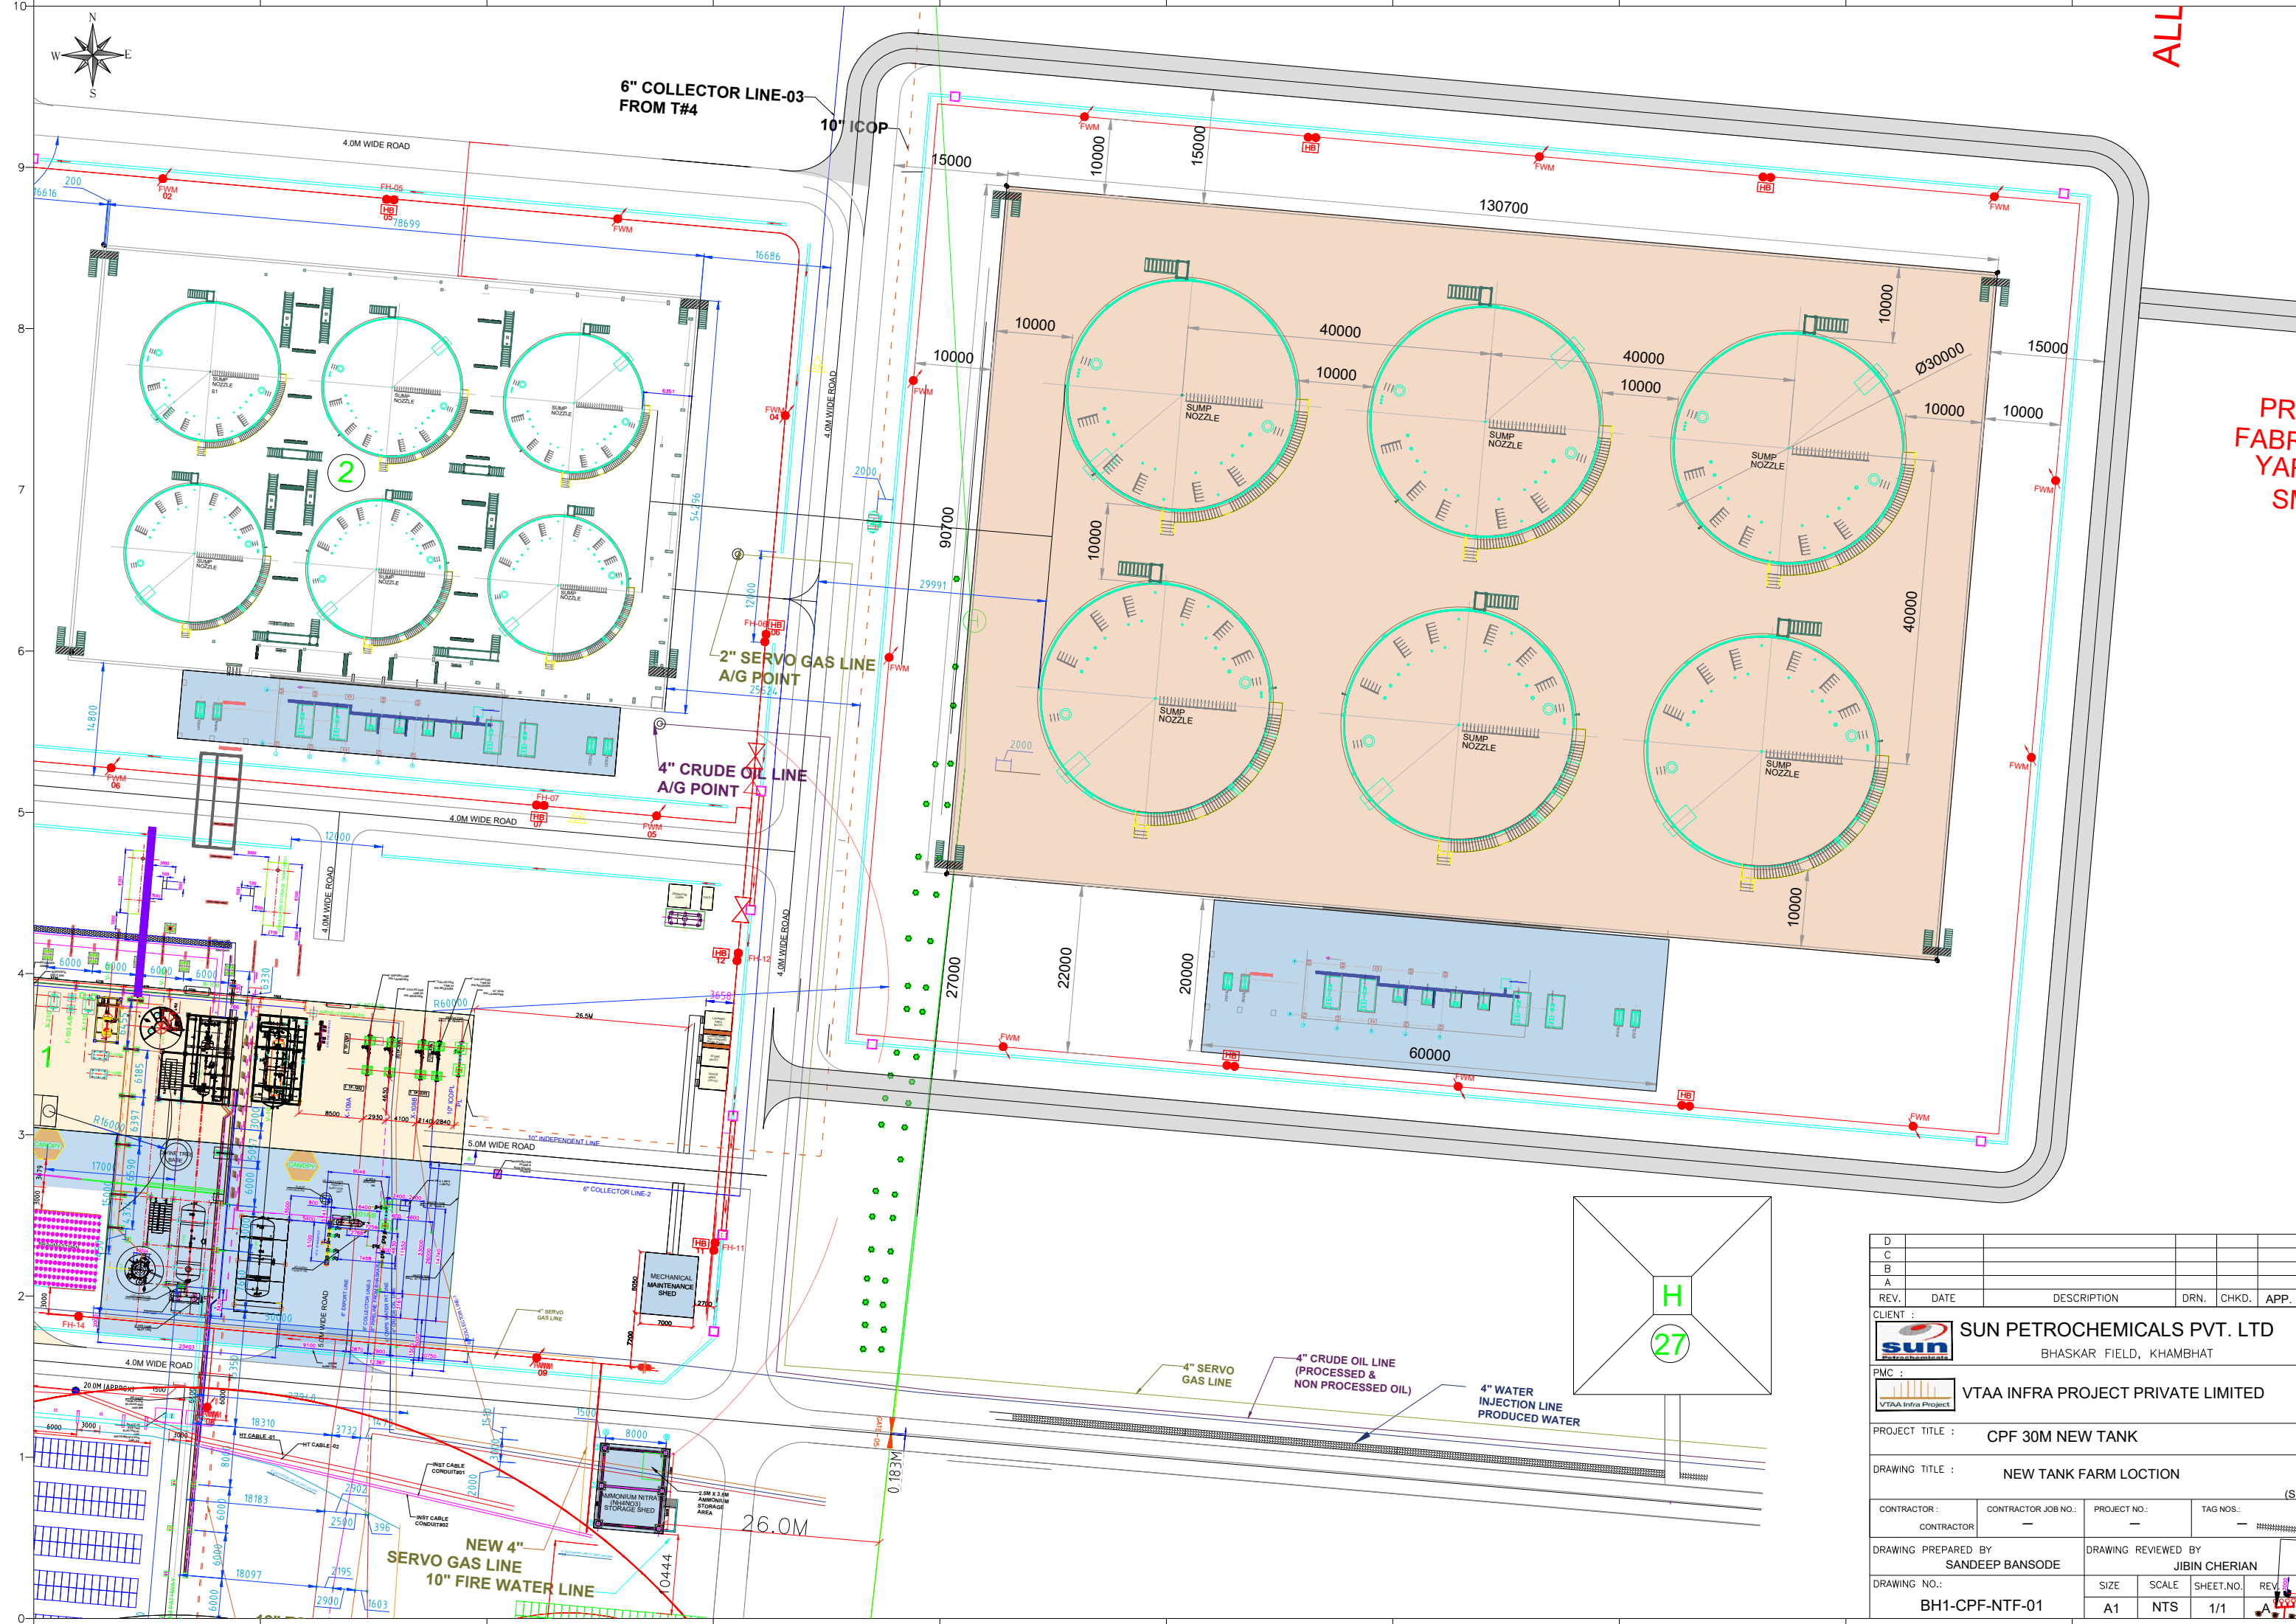

REV.	DATE	DESCRIPTION	DRN.	CHKD.	APP.
D					
C					
B					
A					

CLIENT : **SUN PETROCHEMICALS PVT. LTD**
BHASKAR FIELD, KHAMBHAT

PMC : **VTAA INFRA PROJECT PRIVATE LIMITED**

PROJECT TITLE : **CPF 30M NEW TANK**

DRAWING TITLE : **NEW TANK FARM LOCTION**

CONTRACTOR :	CONTRACTOR JOB NO. :	PROJECT NO. :	TAG NOS. :
CONTRACTOR	-	-	-

DRAWING PREPARED BY : **SANDEEP BANSODE** DRAWING REVIEWED BY : **JIBIN CHERIAN**

DRAWING NO. :	SIZE	SCALE	SHEET.NO.	REV.
BH1-CPF-NTF-01	A1	NTS	1/1	A